



TYPICAL SECTION

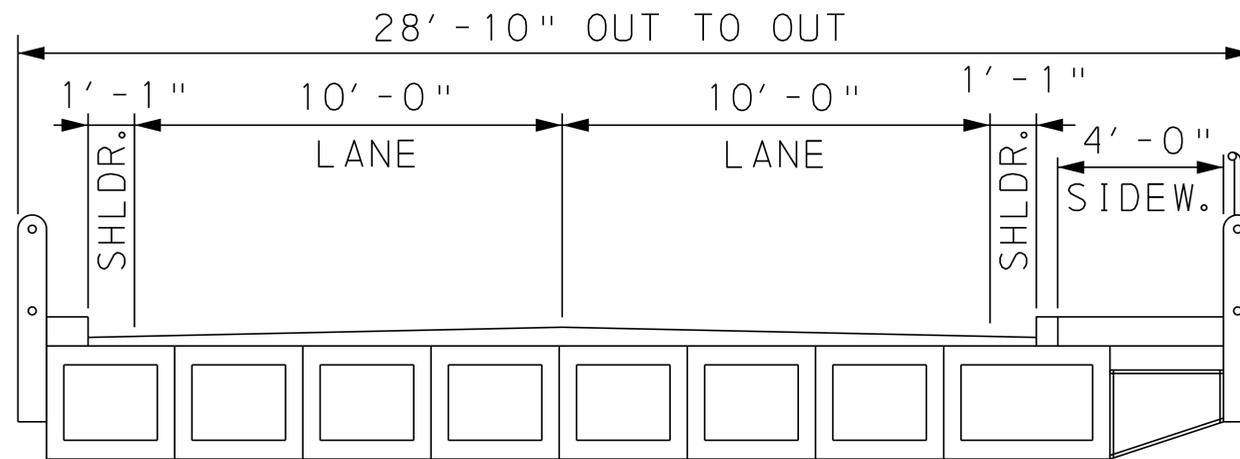

EXISTING BRIDGE TYPICAL SECTION

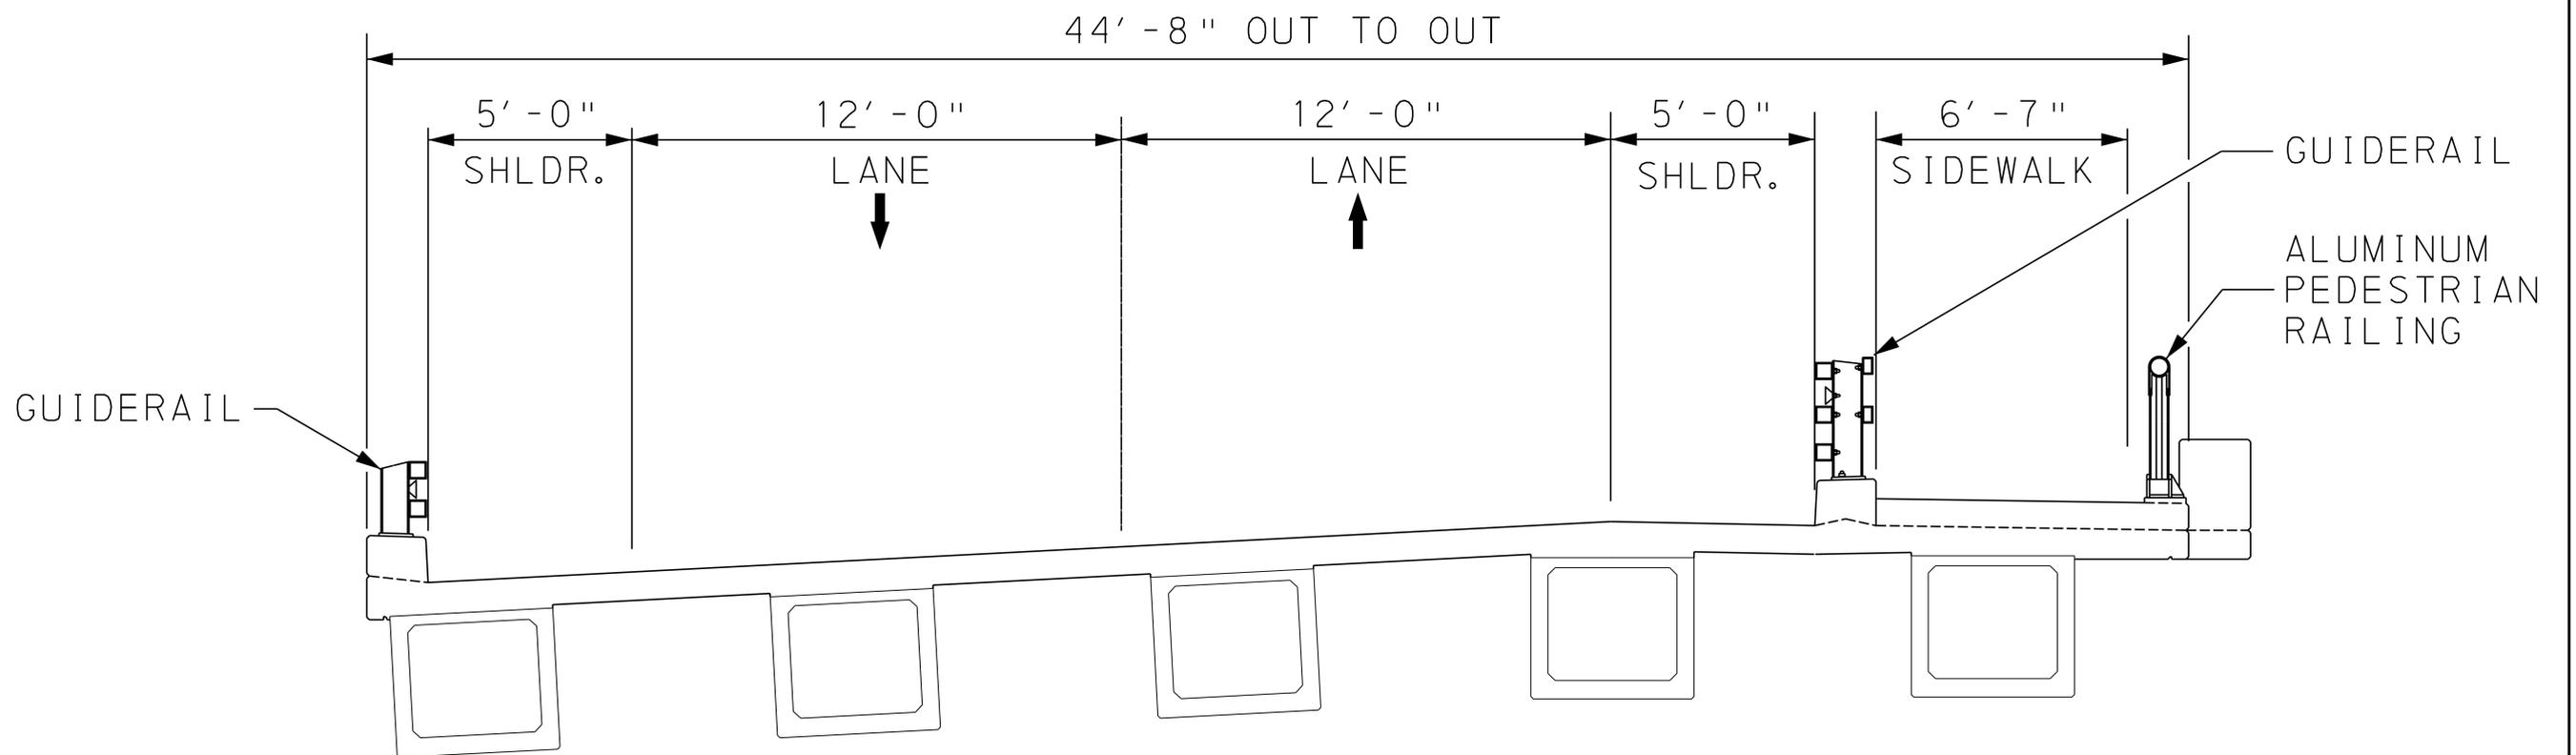

PROPOSED BRIDGE TYPICAL SECTION

ORRS BRIDGE REPLACEMENT

HAMPDEN TOWNSHIP - ORRS BRIDGE ROAD
CUMBERLAND COUNTY, PENNSYLVANIA

