


BRIDGE AND ROADWAY IMPROVEMENT PLAN

STATION 4

LEGEND

-  EXISTING ROADWAY
-  PROPOSED ROADWAY
-  CONODOGUINET CREEK
-  PROPOSED SHOULDERS
-  PROPOSED STRUCTURE
-  EXISTING BRIDGE
-  ROCK LINING WITH 1.5:1 SLOPES
-  EXISTING R/W LINE
-  FILL LINE
-  TREE REMOVAL

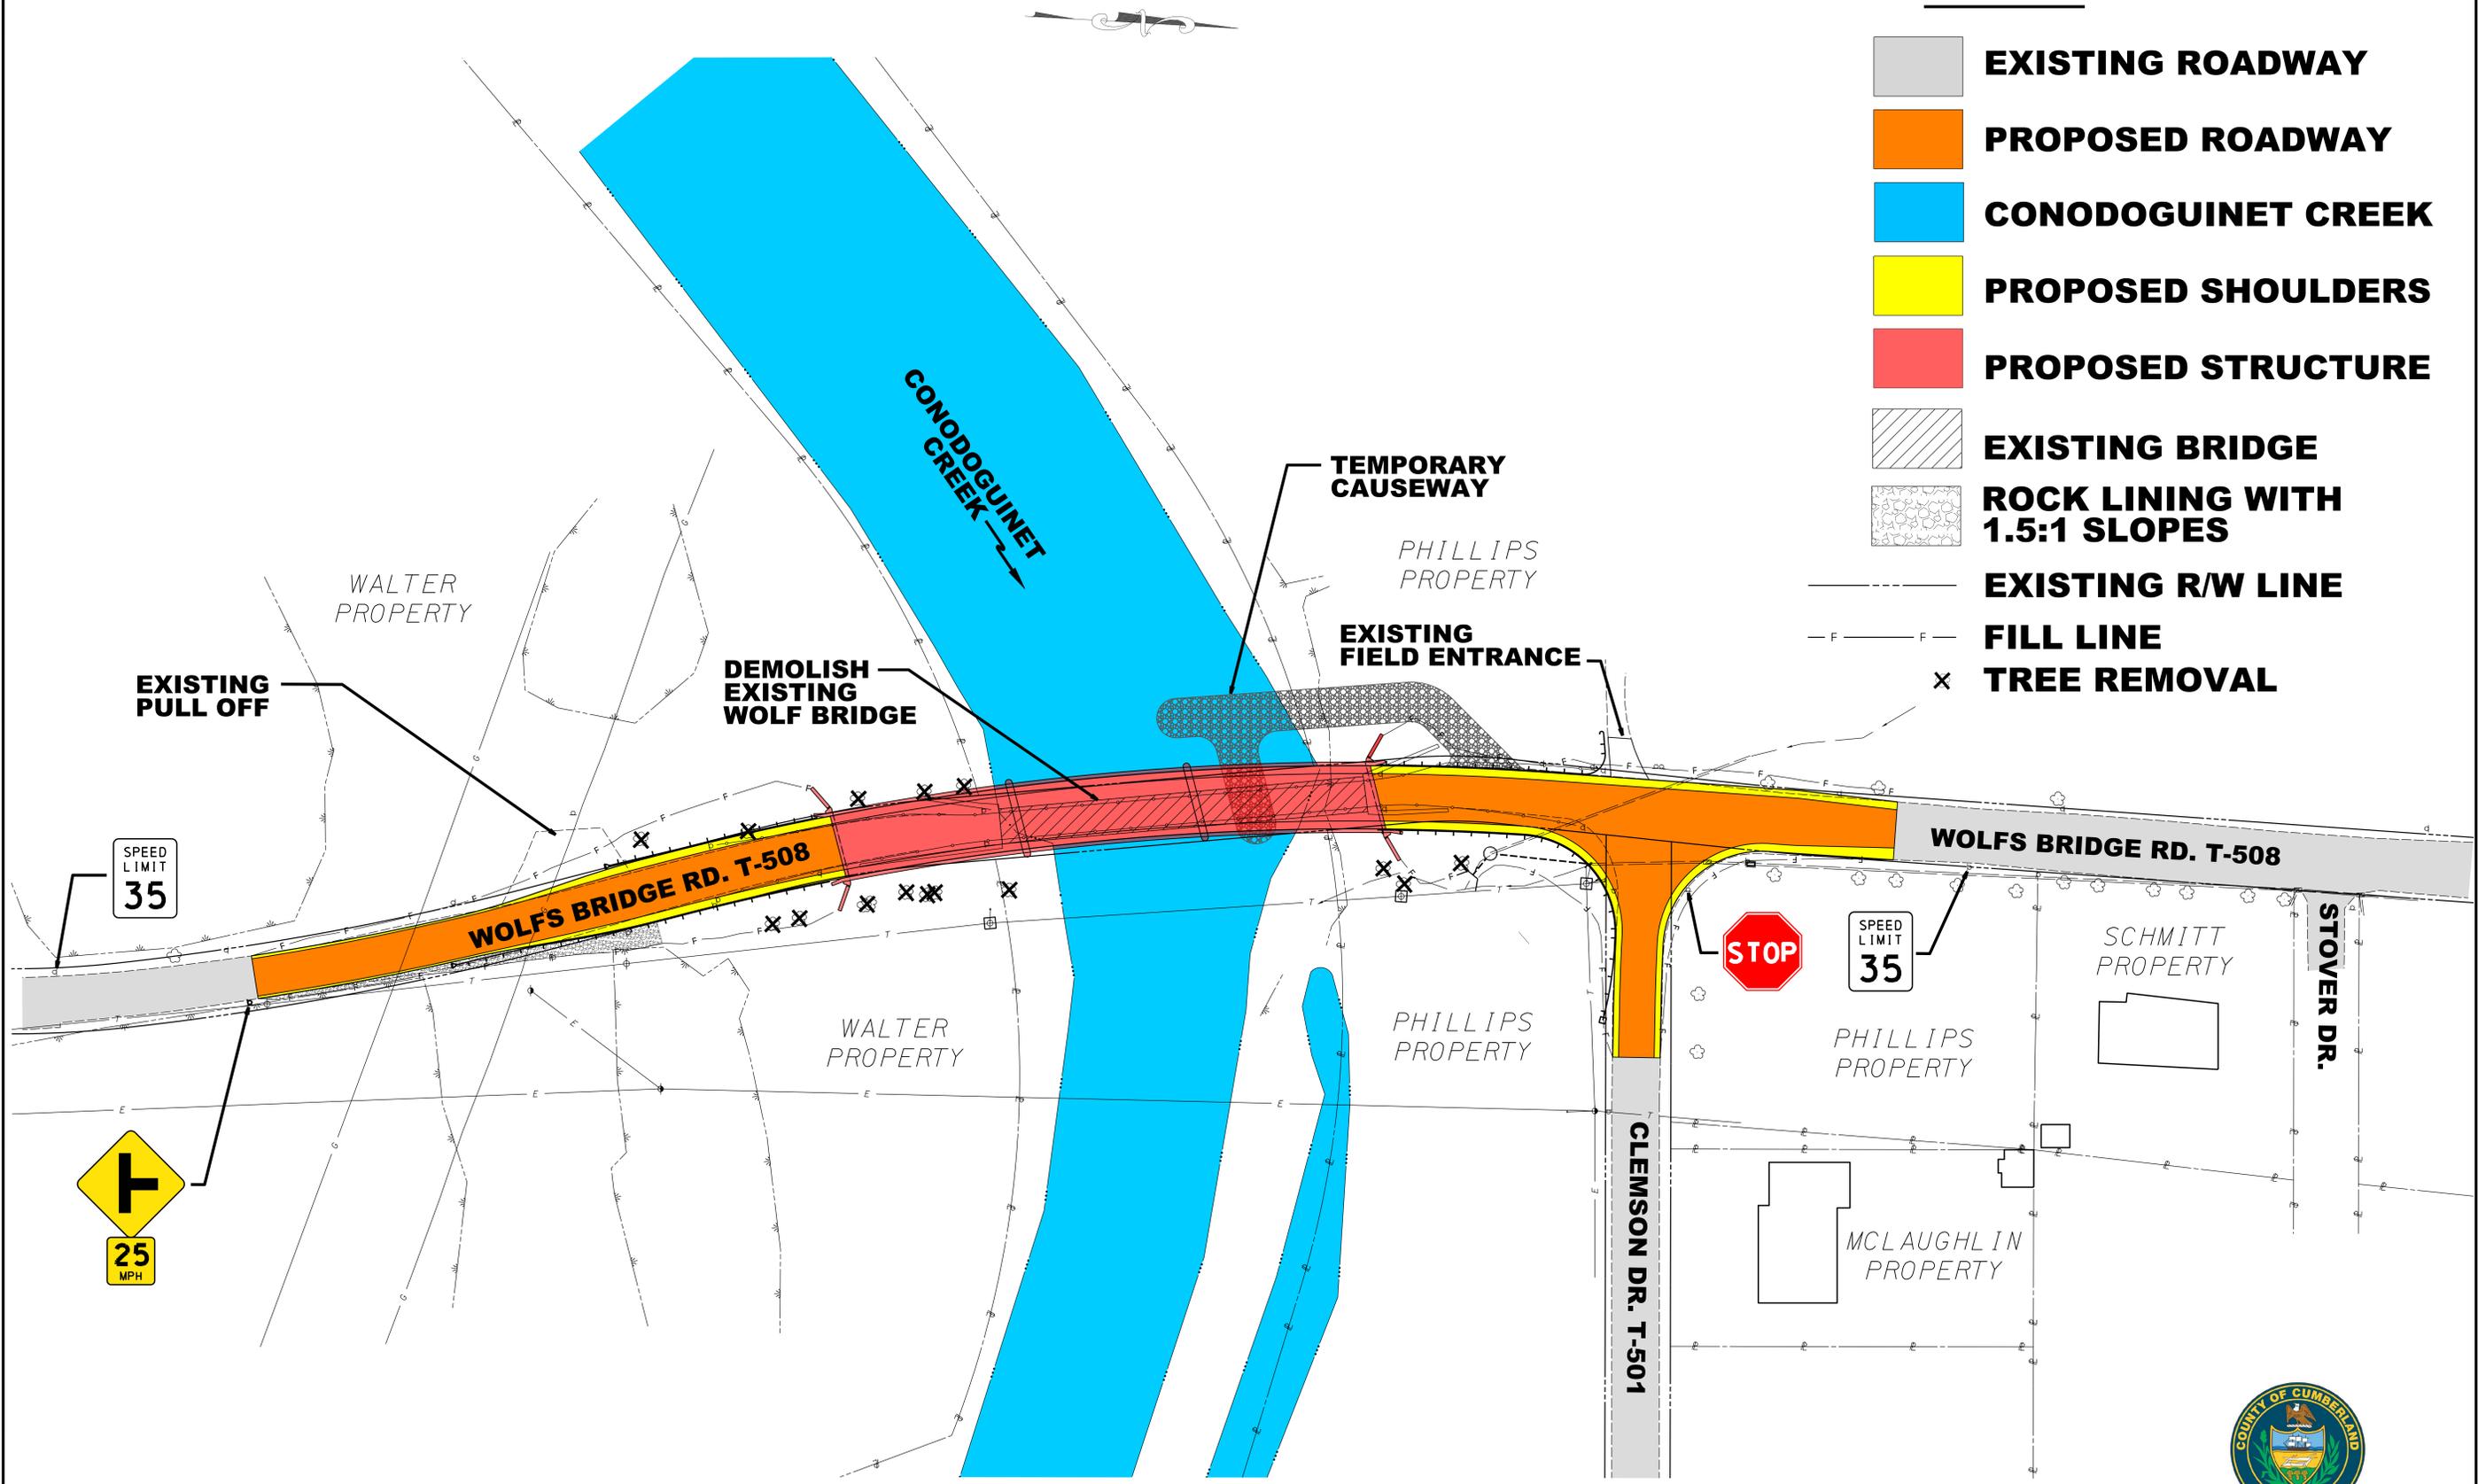

WOLF BRIDGE REPLACEMENT

MIDDLESEX TOWNSHIP - WOLFS BRIDGE ROAD (T-508)
CUMBERLAND COUNTY, PENNSYLVANIA

